FIG.TCM.APP.9. Ysgol Treferthyr.




A grade : O

B grade :

C grade :


U grade :

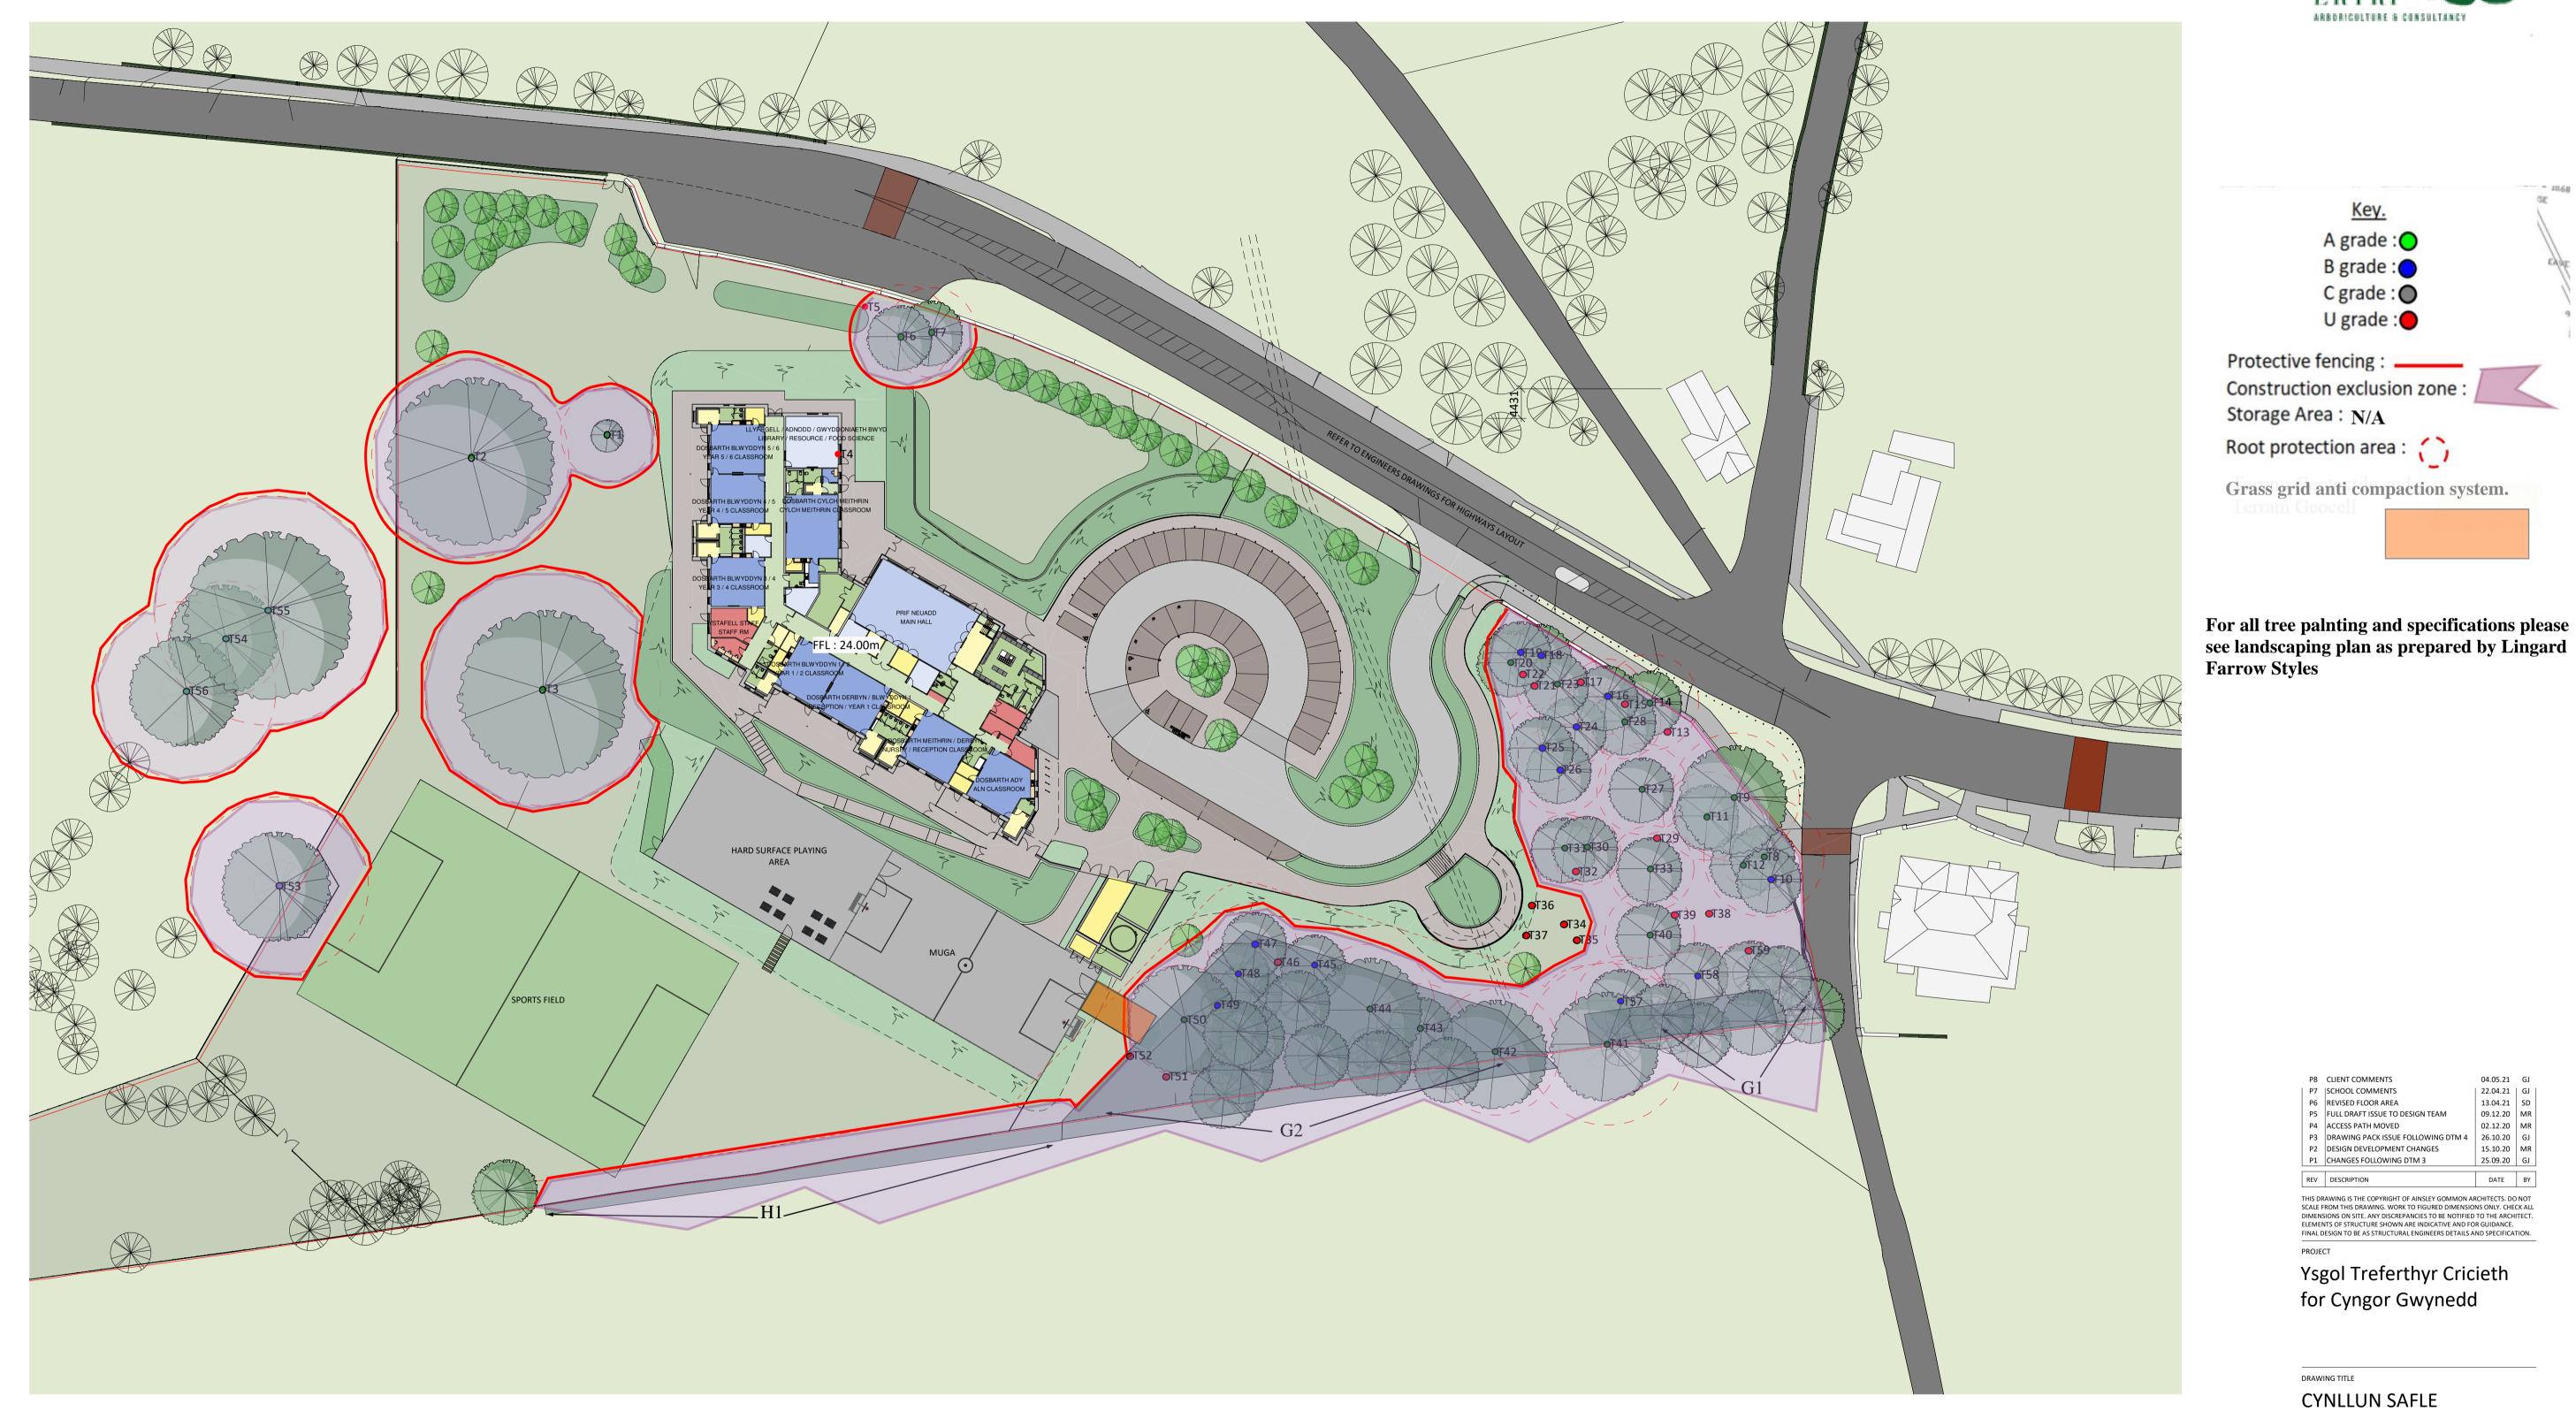

EXISTING TREES ARE INDICATED ON SITE PLAN WITH DOT AND T REFERENCE, PLEASE REFER TO ARBORULTURAL REPORT FOR INFORMATION AND CONDITION OF THE TREE. **ROOT PROTECTION AREA OF THOSE TREES** REMAINING INDICATED IN DASHED RED LINE: -----

0m 10m

VISUAL SCALE 1:500 @ A1

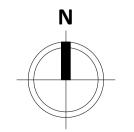

P8 CLIENT COMMENTS P7 | SCHOOL COMMENTS 22.04.21 | GJ P6 REVISED FLOOR AREA 13.04.21 SD P5 FULL DRAFT ISSUE TO DESIGN TEAM 09.12.20 MR P4 ACCESS PATH MOVED 02.12.20 MR

THIS DRAWING IS THE COPYRIGHT OF AINSLEY GOMMON ARCHITECTS. DO NOT SCALE FROM THIS DRAWING. WORK TO FIGURED DIMENSIONS ONLY. CHECK ALL DIMENSIONS ON SITE. ANY DISCREPANCIES TO BE NOTIFIED TO THE ARCHITECT. ELEMENTS OF STRUCTURE SHOWN ARE INDICATIVE AND FOR GUIDANCE. FINAL DESIGN TO BE AS STRUCTURAL ENGINEERS DETAILS AND SPECIFICATION.

P3 DRAWING PACK ISSUE FOLLOWING DTM 4 26.10.20 GJ

15.10.20 MR

25.09.20 GJ

P2 DESIGN DEVELOPMENT CHANGES

P1 CHANGES FOLLOWING DTM 3

Ysgol Treferthyr Cricieth for Cyngor Gwynedd

CYNLLUN SAFLE ARFAETHEDIG - PROPOSED SITE LAYOUT

1:500 | 25/09/20 | MR | GJ PURPOSE OF ISSUE

C991| YTC-AGA-XX-XX-DR-A-0003| P8



Tel: 01244 537 100 | wales@agarchitects.co.uk | www.agarchitects.co.uk Ainsley Gommon Architects Ltd. Registered in England & Wales No.4187948 Registered Office: 1 Price Street, Hamilton Square, Birkenhead CH41 6JN

1 | PROPOSED SITE LAYOUT