
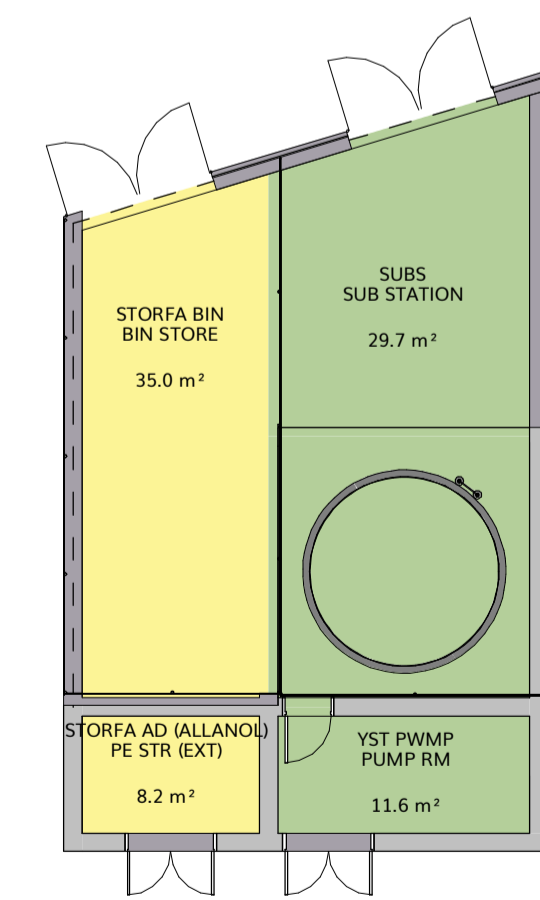


ALLWEDD ADRAN / DEPARTMENT KEY

- Learning Resources - Adnoddau Dysgu
- Hall - Neuadd
- Basic Teaching - Dysgu Sylfaenol
- Teaching Storage - Stofa Dysgu
- Other Storage - Stofa Arall
- Non-Net Area - Ardal Di-Net
- Circulation - Non-net Area - Cylchrediad - Ardal Di-net
- Staff & Admin - Staff & Gweinyddiaeth

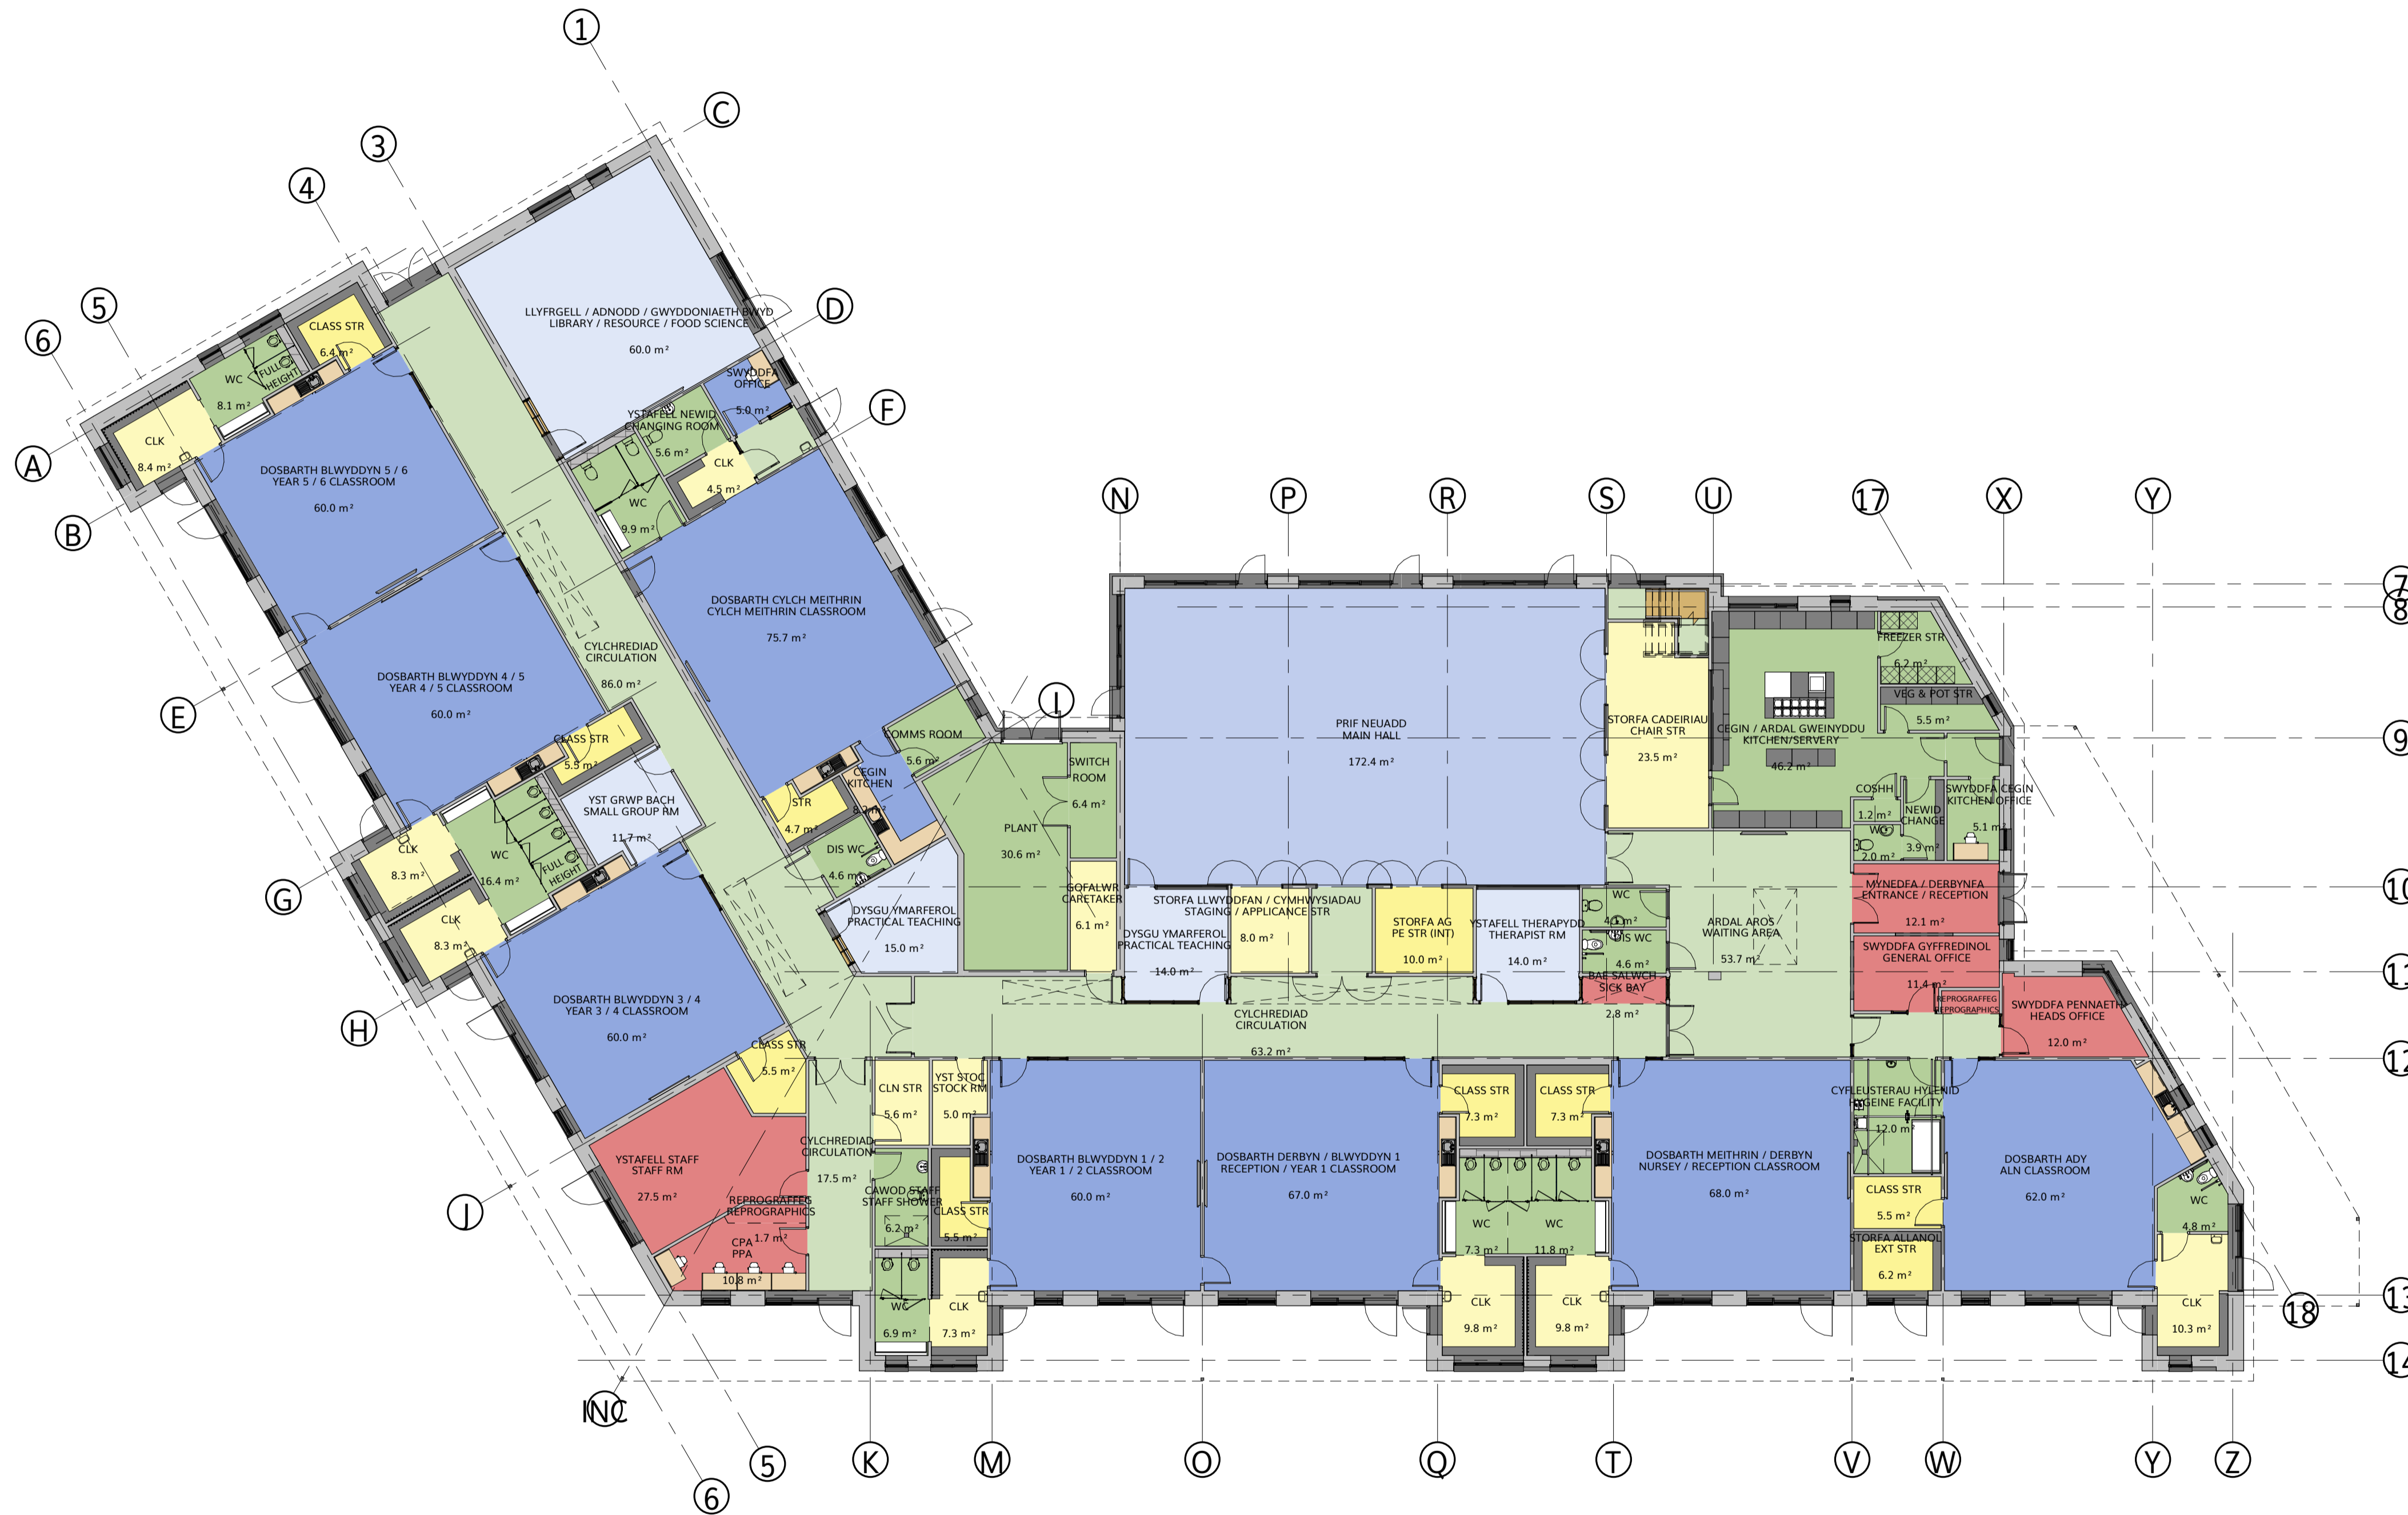



REV	DESCRIPTION	DATE	BY
P7	CLIENT COMMENTS	04.05.21	GJ
P6	SCHOOL COMMENTS	22.04.21	SD
P5	REVISED FLOOR AREA	13.04.21	SD
P4	FULL DRAFT ISSUE TO DESIGN TEAM	09.12.20	MR
P3	DRAWING PACK ISSUE FOLLOWING DTM 4	26.10.20	GJ
P2	DESIGN DEVELOPMENT CHANGES	15.10.20	MR
P1	CHANGES FOLLOWING DTM 3	25.09.20	GJ

PROJECT
**Ysgol Treferythyr Crieth
 for Cyngor Gwynedd**

DRAWING TITLE
**CYNLLUN LLAWR
 GWAELOD - GROUND
 FLOOR PLAN**

SCALE	@A1	DATE	DRAWN	CHECKED
1:150		16/09/20	MR	GJ

JOB No: C991 | DRAWING No: YTC-AGA-XX-00-DR-A-0004 | REV P7

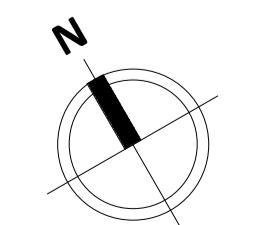 

VISUAL SCALE 1:150 @ A1

1 | 00 - GROUND FLOOR
 SCALE: 1 : 150

AG **A** **AINSLY GOMMON ARCHITECTS**

THE OLD POLICE STATION, 15 CLYNE WAY, HAWARDEN, CHS 3NS
 Tel: 01244 537 100 | Wales@agsarchitects.co.uk | www.agsarchitects.co.uk
 Ainsley Gomon Architects Ltd. Registered in England & Wales No. 4187948
 Registered Office: 1 Prize Street, Hamilton Square, Birmingham B14 6LN