



1 | SOUTH ELEVATION
SCALE: 1 : 200



2 | EAST ELEVATION - ENTRANCE
SCALE: 1 : 200



3 | NORTH ELEVATION - HALL
SCALE: 1 : 200




4 | EAST ELEVATION - CLASSROOMS
SCALE: 1 : 200



5 | NORTH ELEVATION - CLASSROOMS
SCALE: 1 : 200



6 | WEST ELEVATION
SCALE: 1 : 200

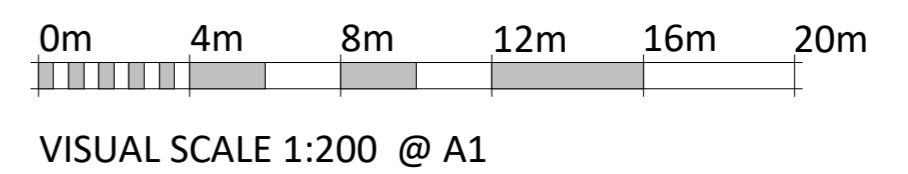

P5	CLIENT COMMENTS	04.05.21	GJ
P4	SCHOOL COMMENTS	22.04.21	GJ
P3	REVISED FLOOR AREA	13.04.21	SD
P2	FULL DRAFT ISSUE TO DESIGN TEAM	03.12.20	MR
P1	DRAWING PACK ISSUE FOLLOWING DTM 4	26.10.20	GJ

REV	DESCRIPTION	DATE	BY

THIS DRAWING IS THE COPYRIGHT OF AINSLEY GOMMON ARCHITECTS. CHECK ALL DIMENSIONS ON SITE. DISCREPANCIES TO BE NOTIFIED TO ARCHITECT. ELEMENTS OF STRUCTURE SHOWN ARE INDICATIVE AND FOR GUIDANCE. FINAL DESIGN TO BE AS STRUCTURAL ENGINEERS DETAILS AND SPECIFICATION. DO NOT SCALE FROM THIS DRAWING. WORK TO FIGURED DIMENSIONS ONLY.

PROJECT

**Ysgol Trefferthyr
Cricieth
for Cyngor Gwynedd**

DRAWING TITLE
**EDRYCHIADAU -
ELEVATIONS**

SCALE	@ A1	DATE	DRAWN	CHECKED
	1 : 200	16/09/20	MR	GJ
JOB No	DRAWING No	REV		
C991	YTC-AGA-XX-ZZ-DR-A-0008	P5		

AG | AINSLEY GOMMON ARCHITECTS

THE OLD POLICE STATION, 15 GLYNNE WAY, HAWARDEN, CHIS 3HS
Tel: 01244 537 100 | wales@agarchitects.co.uk | www.agarchitects.co.uk
Ainsley Gomon Architects Ltd. Registered in England & Wales No. 4187948
Registered Office: 1 Price Street, Hamilton Square, Wincoburn CH1 6JH

PRINTED: 04/05/2021 16:02:26