



Ordnance Survey, (c) Crown Copyright 2016. All rights reserved. Licence number 100022432

P2	ISSUE FOR PRE-PLANNING CONSULTATION	20.07.18	MR
P1	CONSULTATION ISSUE	30.04.18	GJ
REV	DESCRIPTION	DATE	BY

THIS DRAWING IS THE COPYRIGHT OF AINSLEY GOMMON ARCHITECTS. DO NOT SCALE FROM THIS DRAWING. WORK TO FIGURED DIMENSIONS ONLY. CHECK ALL DIMENSIONS ON SITE. ANY DISCREPANCIES TO BE NOTIFIED TO THE ARCHITECT. ELEMENTS OF STRUCTURE SHOWN ARE INDICATIVE AND FOR GUIDANCE. FINAL DESIGN TO BE AS STRUCTURAL ENGINEERS DETAILS AND SPECIFICATION.

PROJECT  
**YSGOL Y GARNEDD,  
 BANGOR**  
 for CYNGOR GWYNEDD

DRAWING TITLE  
**PLANNING -  
 LOCATION PLAN**

SCALE	@A2	DATE	DRAWN	CHECKED
1 : 1250		26/04/18	GJ	MF

STATUS	PURPOSE OF ISSUE
S03	FOR COMMENTS


JOB No C910 | DRAWING No YGB-AGA-XX-DR-A-0001 | REV P2



THE OLD POLICE STATION, 15 GLYNNE WAY, HAWARDEN, CH5 3NS  
 Tel: 01244 537 100 | wales@agarchitects.co.uk | www.agarchitects.co.uk  
 Ainsley Gommon Architects Ltd. Registered in England & Wales No.4187948  
 Registered Office: 1 Price Street, Hamilton Square, Birkenhead CH41 6JN

PRINTED: 20/07/2018 14:27:24 **A2**

**1 | 01 - LOCATION PLAN**  
 SCALE 1 : 1250

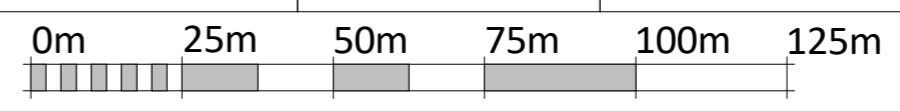

VISUAL SCALE 1:1250 @ A1

