




1 | 02 - SITE SURVEY
SCALE 1:1000

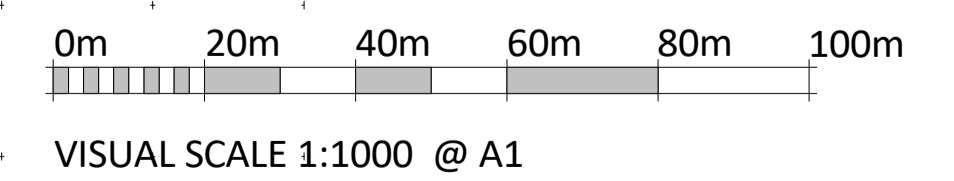

REFER TO CO-SURVEYS LTD DRAWINGS
9968/1 FOR TOPOGRAPHICAL SURVEY

P2	ISSUE FOR PRE-PLANNING CONSULTATION	20.07.18	MR
P1	CONSULTATION ISSUE	30.04.18	GJ

REV	DESCRIPTION	DATE	BY

THIS DRAWING IS THE COPYRIGHT OF AINSLEY GOMMON ARCHITECTS. DO NOT SCALE FROM THIS DRAWING. WORK TO FIGURED DIMENSIONS ONLY. CHECK ALL DIMENSIONS ON SITE. ANY DISCREPANCIES TO BE NOTIFIED TO THE ARCHITECT. ELEMENTS OF STRUCTURE SHOWN ARE INDICATIVE AND FOR GUIDANCE. FINAL DESIGN TO BE AS STRUCTURAL ENGINEERS DETAILS AND SPECIFICATION.

PROJECT
**YSGOL Y GARNEDD,
BANGOR**
for CYNGOR GWYNEDD

DRAWING TITLE
PLANNING - SITE SURVEY

SCALE	@A1	DATE	DRAWN	CHECKED
1:1000	04/26/18	GJ	MF	

JOB No	DRAWING No	REV
C910	YGB-AGA-XX-00-DR-A-0002	P2

AG | **A** AINSLEY GOMMON ARCHITECTS

THE OLD POLICE STATION, 15 GLYNNE WAY, HAWARDEN, CH5 3NS
Tel: 01244 537 100 | wales@agarchitects.co.uk | www.agarchitects.co.uk
Ainsley Gomon Architects Ltd. Registered in England & Wales No. 4187948
Registered Office: 1 Prize Street, Hamilton Square, Birmingham B14 6JN

PRINTED: 20/07/2018 14:27:45 **A1**