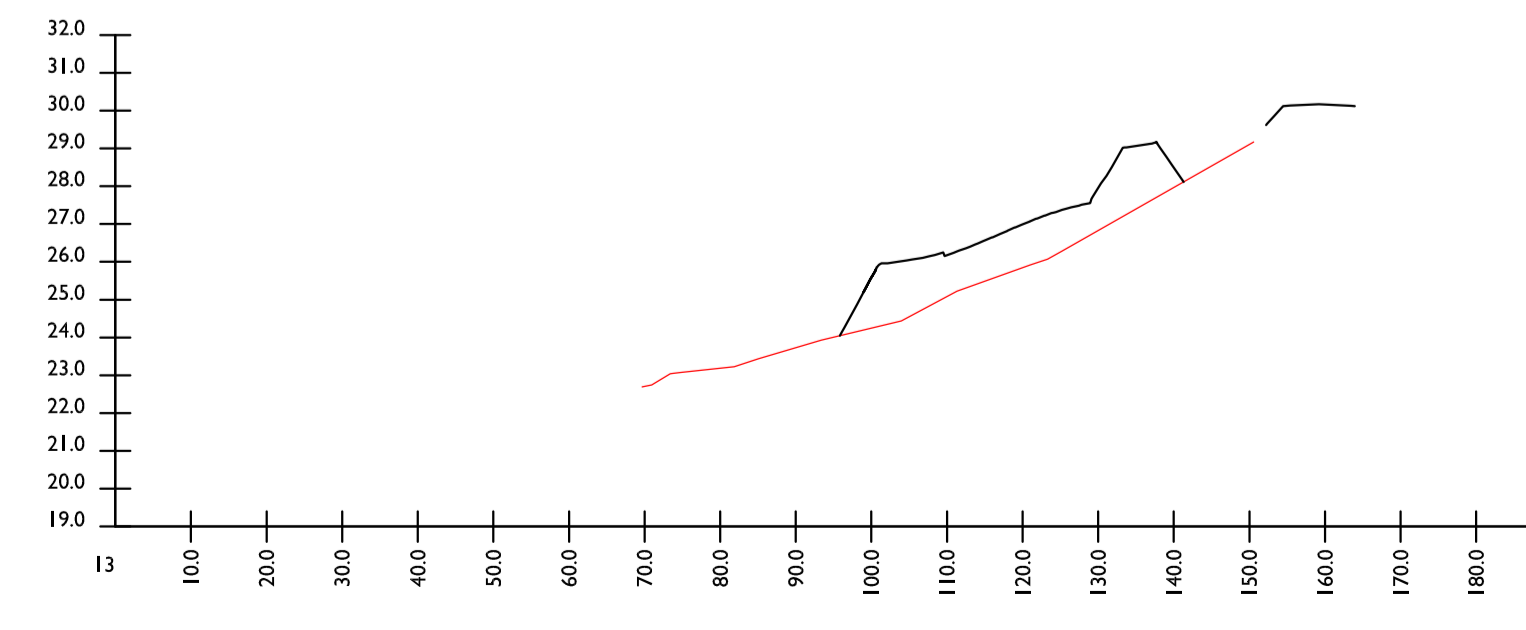
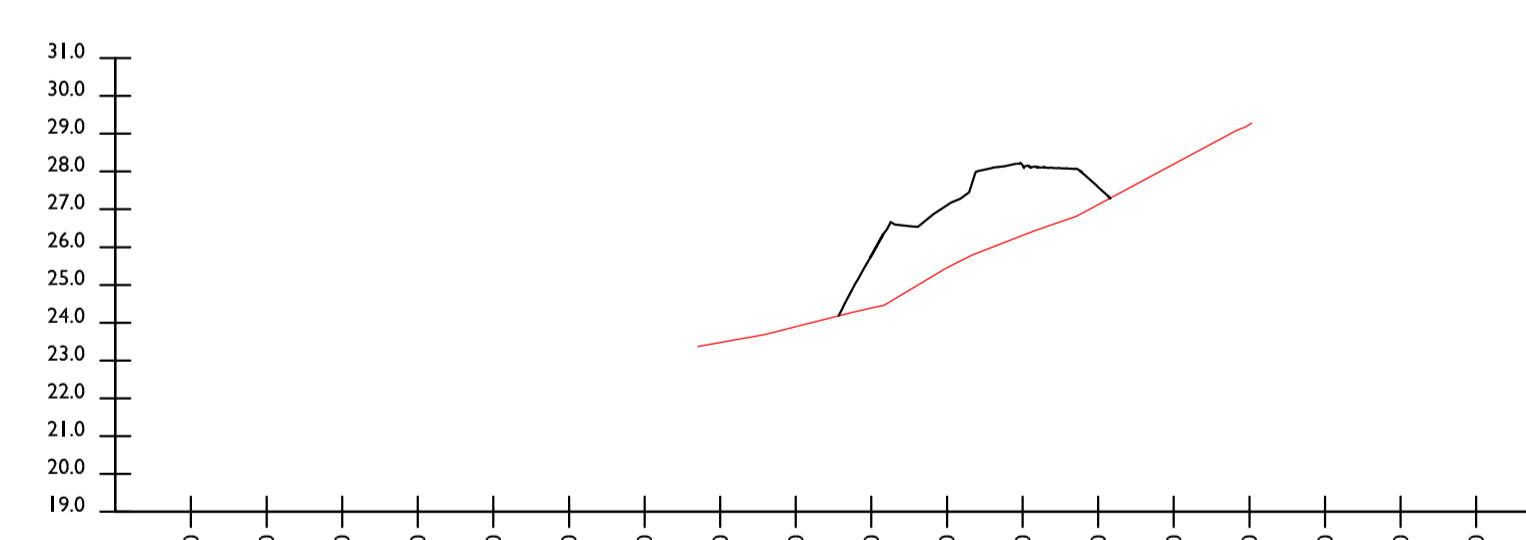
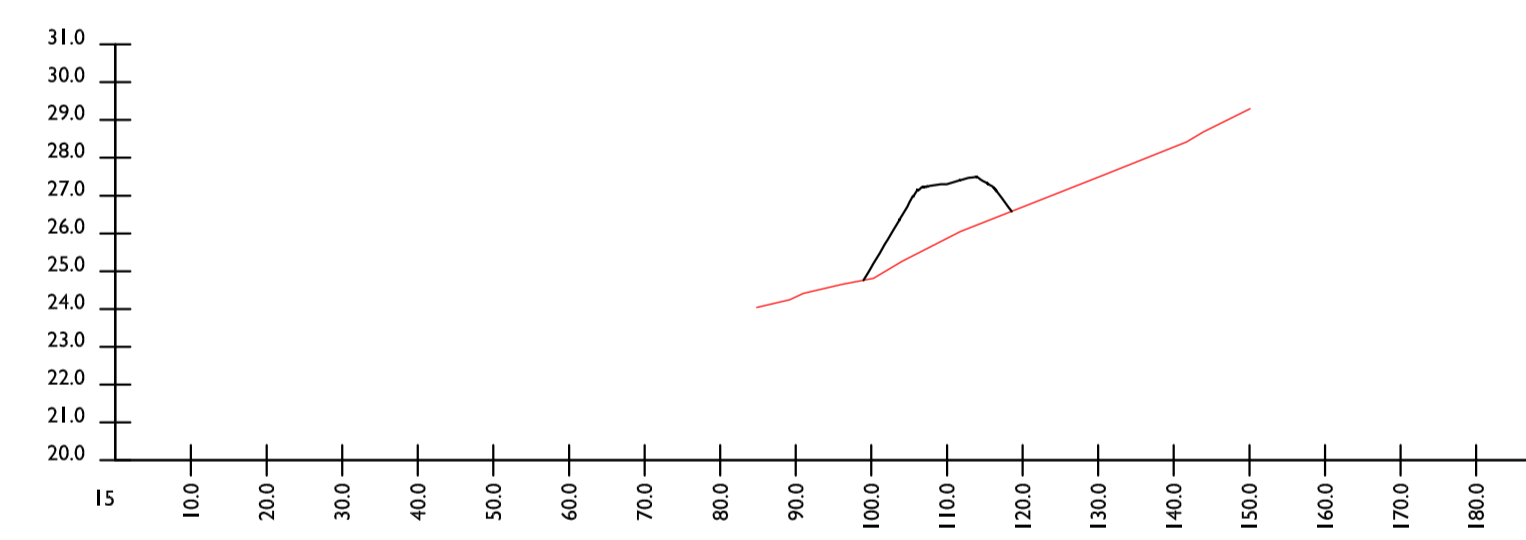


SECTION LOCATIONS
SCALE 1:1000


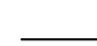


SITE SECTIONS
HORIZ SCALE 1:1000 / VERT SCALE 1:200

EARTHWORKS
THIS DRAWING IS TO BE READ IN CONJUNCTION WITH ALL OTHER RELEVANT ARCHITECTS, ENGINEER'S AND SPECIALIST'S DRAWINGS TOGETHER WITH THE APPROPRIATE SPECIFICATION.

IT IS THE CONTRACTOR'S RESPONSIBILITY TO CHECK ALL DIMENSIONS ON SITE. DIMENSIONS MUST NOT BE SCALED FROM THIS DRAWING. ANY DISCREPANCIES TO BE BROUGHT TO THE IMMEDIATE ATTENTION OF THE ARCHITECT IN WRITING.

ALL DIMENSIONS ARE IN MILLIMETRES, UNLESS NOTED OTHERWISE. ALL LEVELS ARE IN METRES, UNLESS NOTED OTHERWISE.

LEGEND
 EXISTING GROUND LEVEL
 PROPOSED GROUND LEVEL

P02	UPDATED TO LATEST LAYOUT	RAH	MM	JP	24.05.2021
P01	PRELIMINARY ISSUE	MN	RAH	JP	20.11.2020
REV	DESCRIPTION	BY	CHK	APR	DATE



PURPOSE OF ISSUE	STATUS
PRELIMINARY	SI

PROJECT
YSGOL TREFERTHYR CRICCIETH

TITLE
EARTHWORKS SITE SECTIONS

CLIENT
CYNGOR GWYNEDD

DRAWN BY RH	CHECKED BY MM	APPROVED BY JP
-----------------------	-------------------------	--------------------------

DATE 20.11.2020	SCALE (@ A1) AS SHOWN	PROJECT NUMBER 14016
---------------------------	---------------------------------	--------------------------------

DRAWING NUMBER YTC-JPS-XX-XX-DR-C-0303	REV P02
--	-------------------